


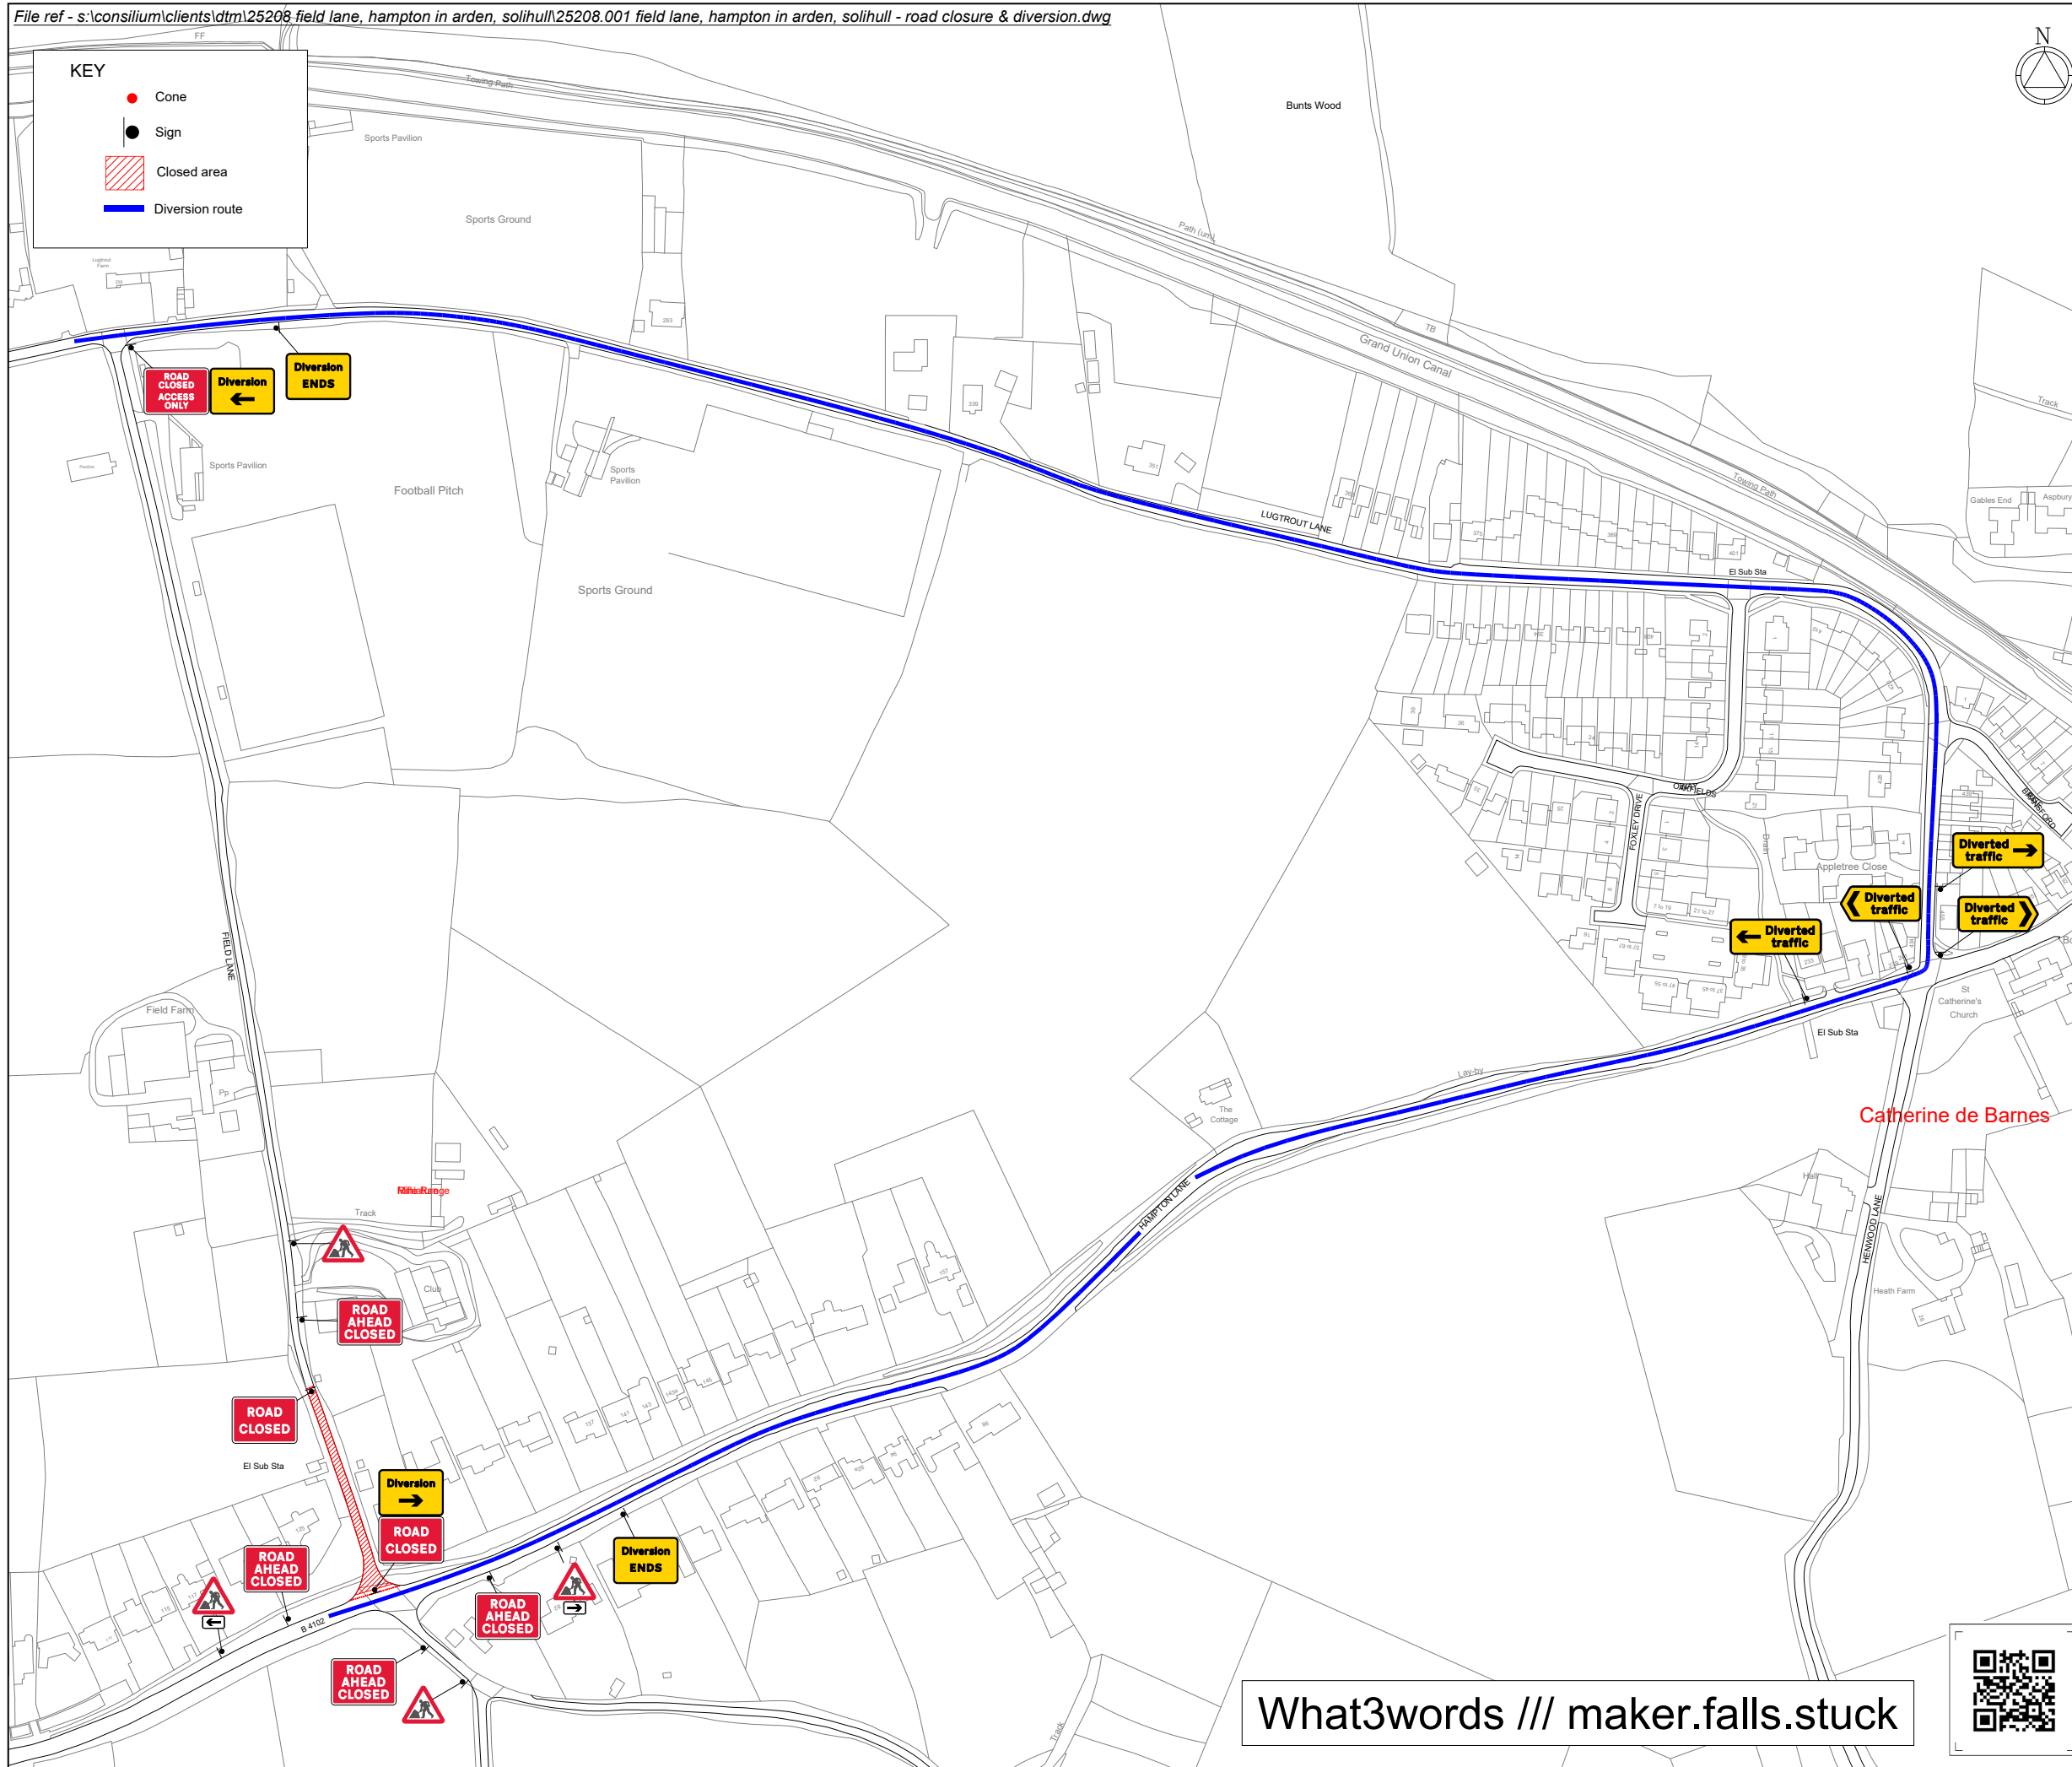

KEY

- Cone
- Sign
- Closed area
- Diversion route




KIT LIST	
Qty: 1 Ref: 13-B-RCAO Road Closed Access Only	
Qty: 2 Ref: 2702 End of temporary diversion route	
Qty: 1 Ref: 2702 Start of temporary diversion route	
Qty: 1 Ref: 2702 Start of temporary diversion route	
Qty: 1 Ref: 2703 Direction of temporary diversion route from junction ahead	
Qty: 1 Ref: 2703 Direction of temporary diversion route from junction ahead	
Qty: 1 Ref: 2704 Direction of temporary diversion route	
Qty: 1 Ref: 2704 Direction of temporary diversion route	
Qty: 1 Ref: 573 Direction to hazard left	
Qty: 1 Ref: 573 Direction to hazard right	
Qty: 4 Ref: 7001 Road works ahead	
Qty: 2 Ref: 7010-FP-13-9 Nature of temporary hazard ahead - Road Closed	
Qty: 4 Ref: 7010-FP-13-9 Nature of temporary hazard ahead - Road Ahead Closed	

Rev	Description	By	Chkd	Date
Revisions				

Client
WESTERN POWER DISTRIBUTION
Serving the Midlands, South West and Wales

Project
 Field Lane, Hampton in Arden
 Solihull
 Grid Ref: 417111 , 280066

Title
 Road closure
 and diversion

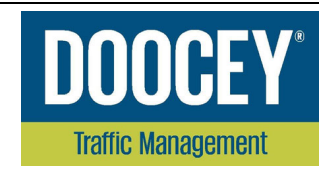

Design: AG	Drawn: AG	Chkd: DE
Date: 21/09/21	Date: 21/09/21	Date: 21/09/21
Scale: N.T.S. @ A3	Status: PROPOSED	
Drawing No 25208.001	Rev:	

What3words /// maker.falls.stuck

